


SCUOLA MEDIA F. FRANCESCO  
PIANO SECONDO

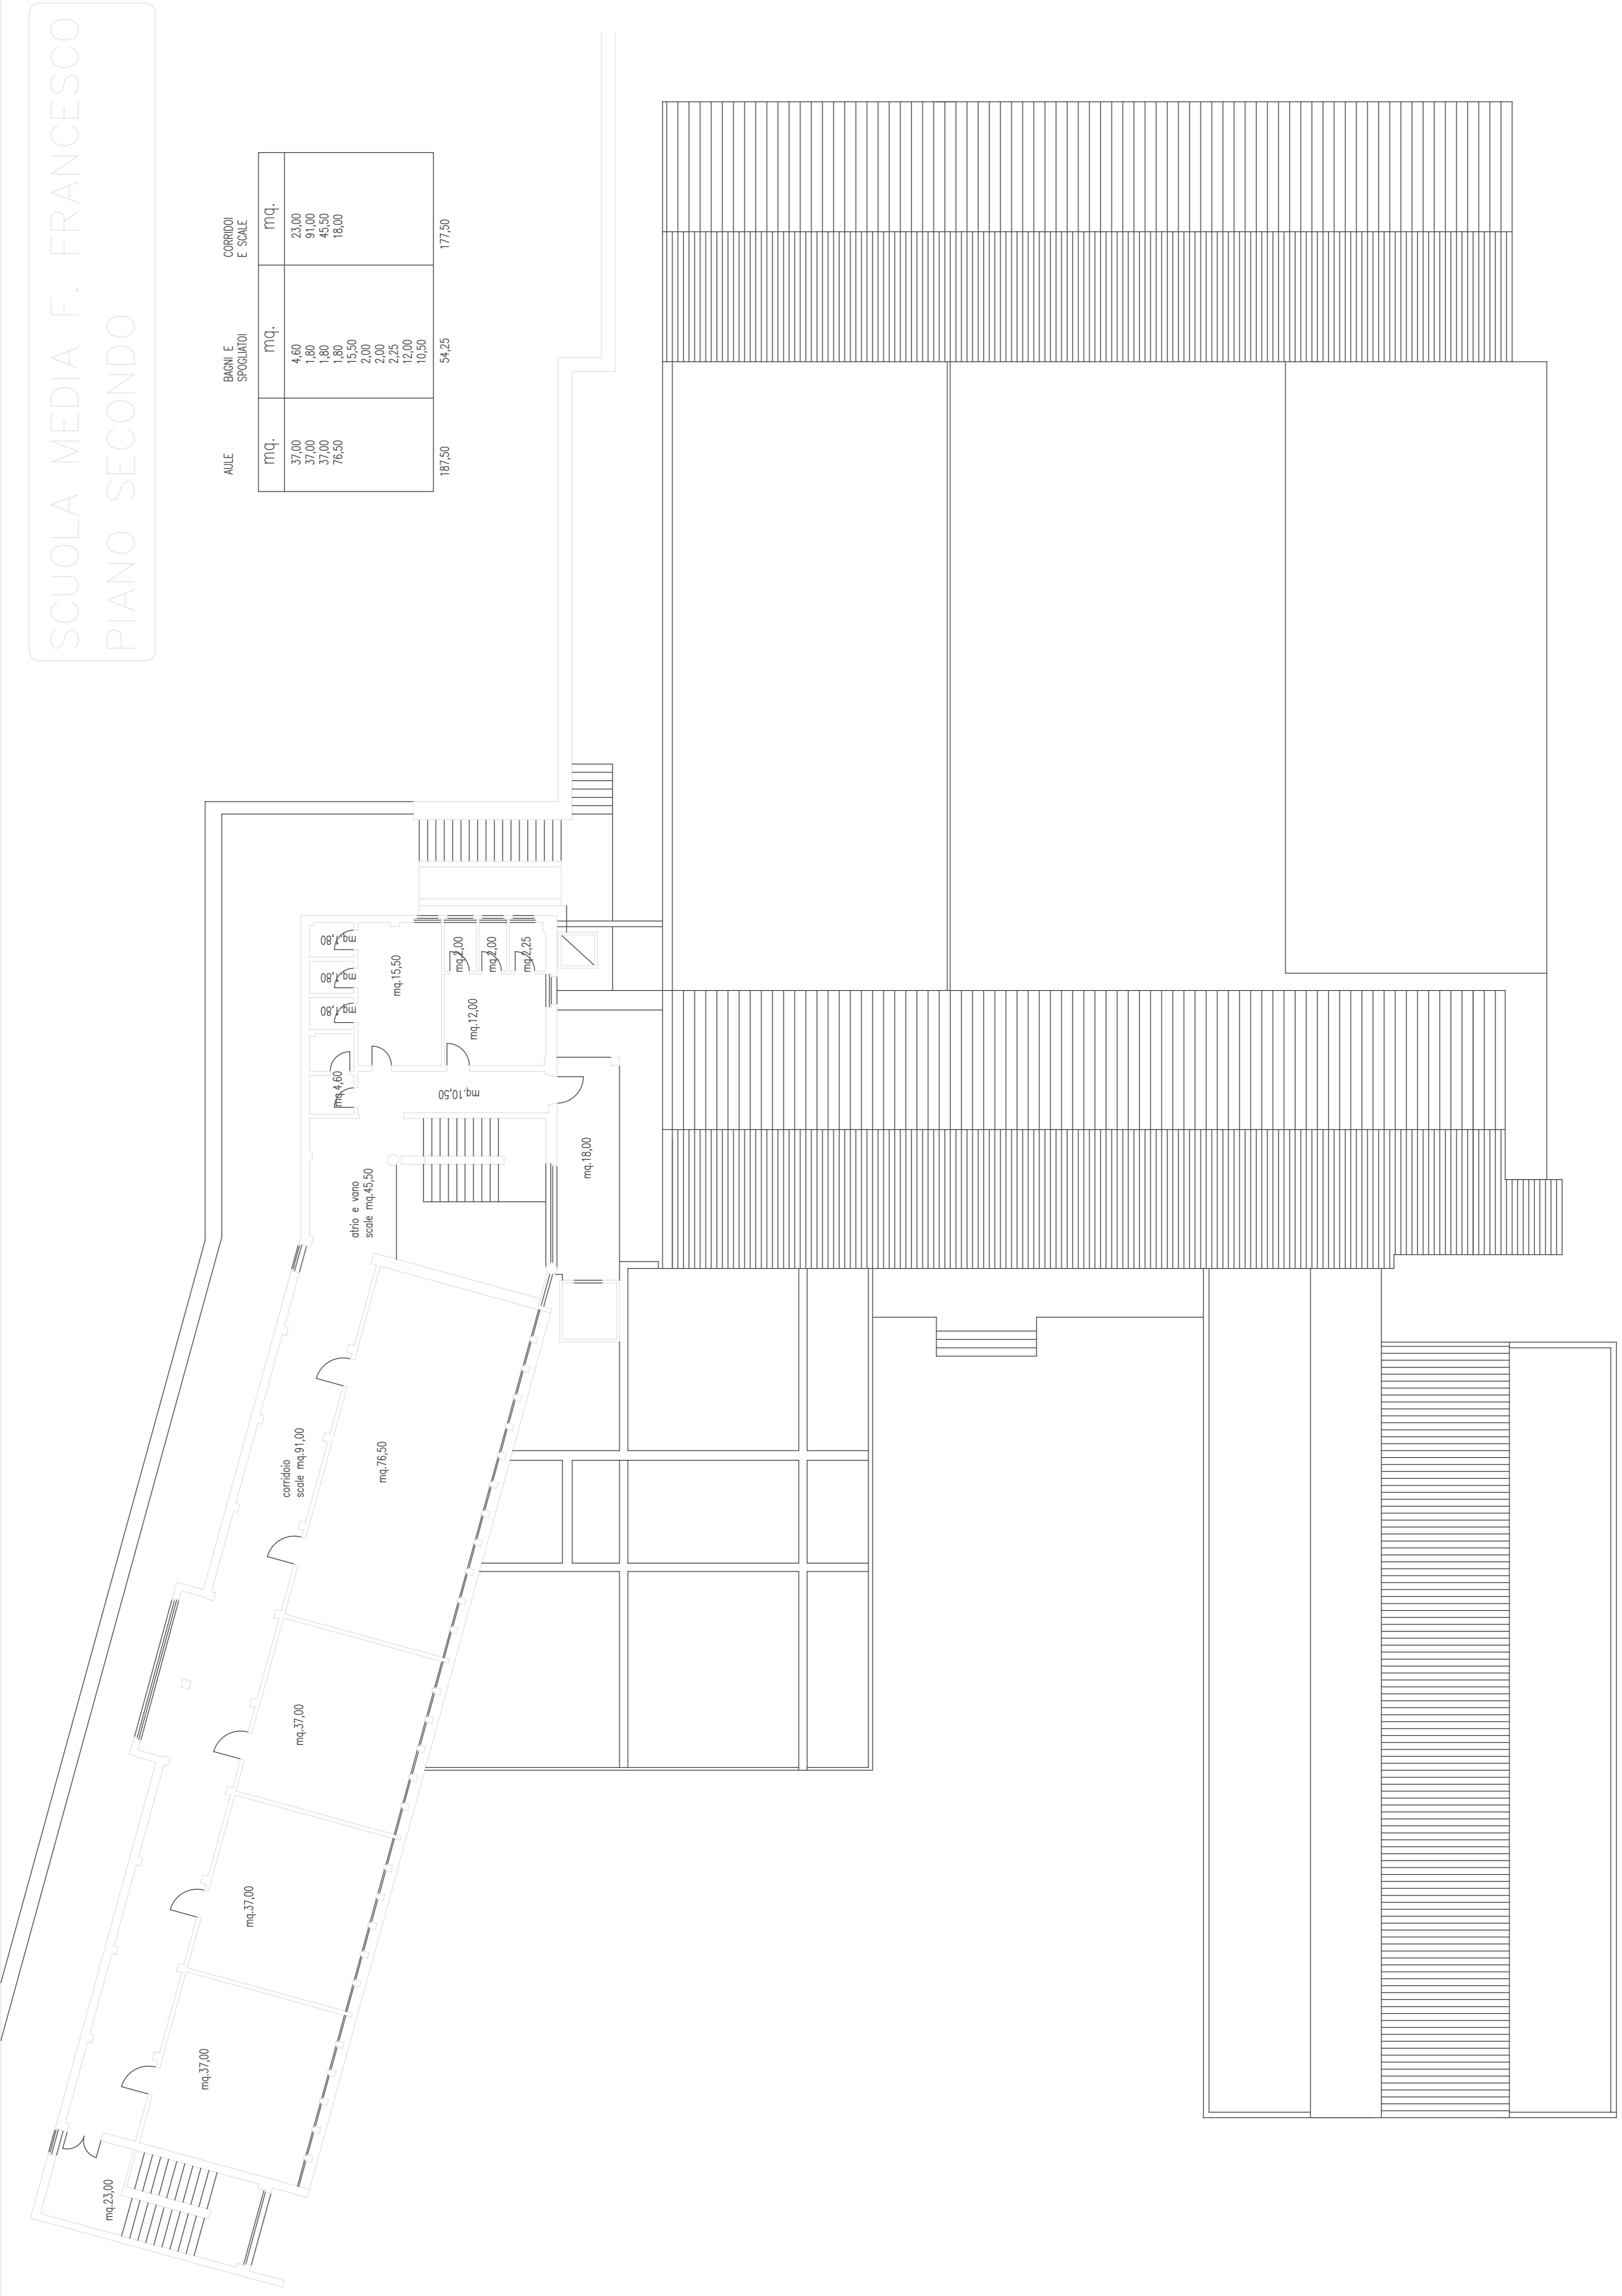

AULE	BANCHI E SPOGLIATORI	CORRIDOI E SCALE	mq.
37,00	4,60	23,00	
37,00	1,80	91,00	
37,00	1,80	45,50	
76,50	1,80	18,00	
	15,50		
	2,00		
	2,25		
	12,00		
	10,50		
187,50	54,25	177,50	